



1 SIDE WALL PANELS  
SCALE: 3/16"=1'

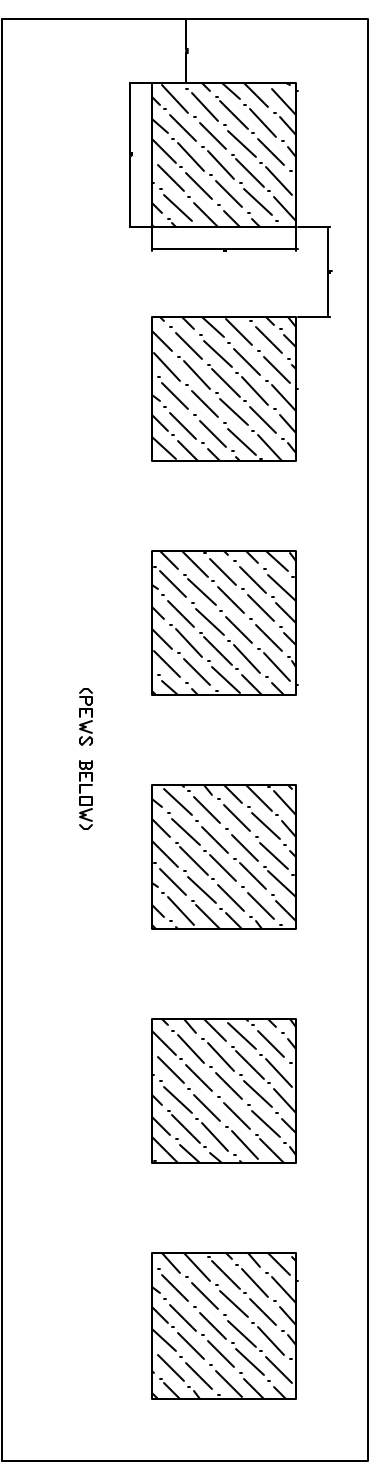

2 REAR BALCONY WALL PANELS  
SCALE: 3/16"=1'



370 PENCHOID ROAD  
GAFFNEY, SC 29341  
PH: 864-487-7786  
FAX: 864-488-1135  
WWW.IAMSPRO.COM

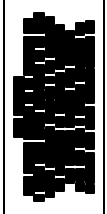

**FIRST UNITED METHODIST CHURCH  
BREVARD, NC  
ACOUSTICAL PANEL LAYOUT**

REVISION SCHEDULE	

**ACOUSTICAL  
PANELS**

DRAFT:	CHECK:	APPRVD:
1	JD	
PROJECT NO.: 1743		
SCALE: 3/16"=1'		

12/21/07

AV-1.1